
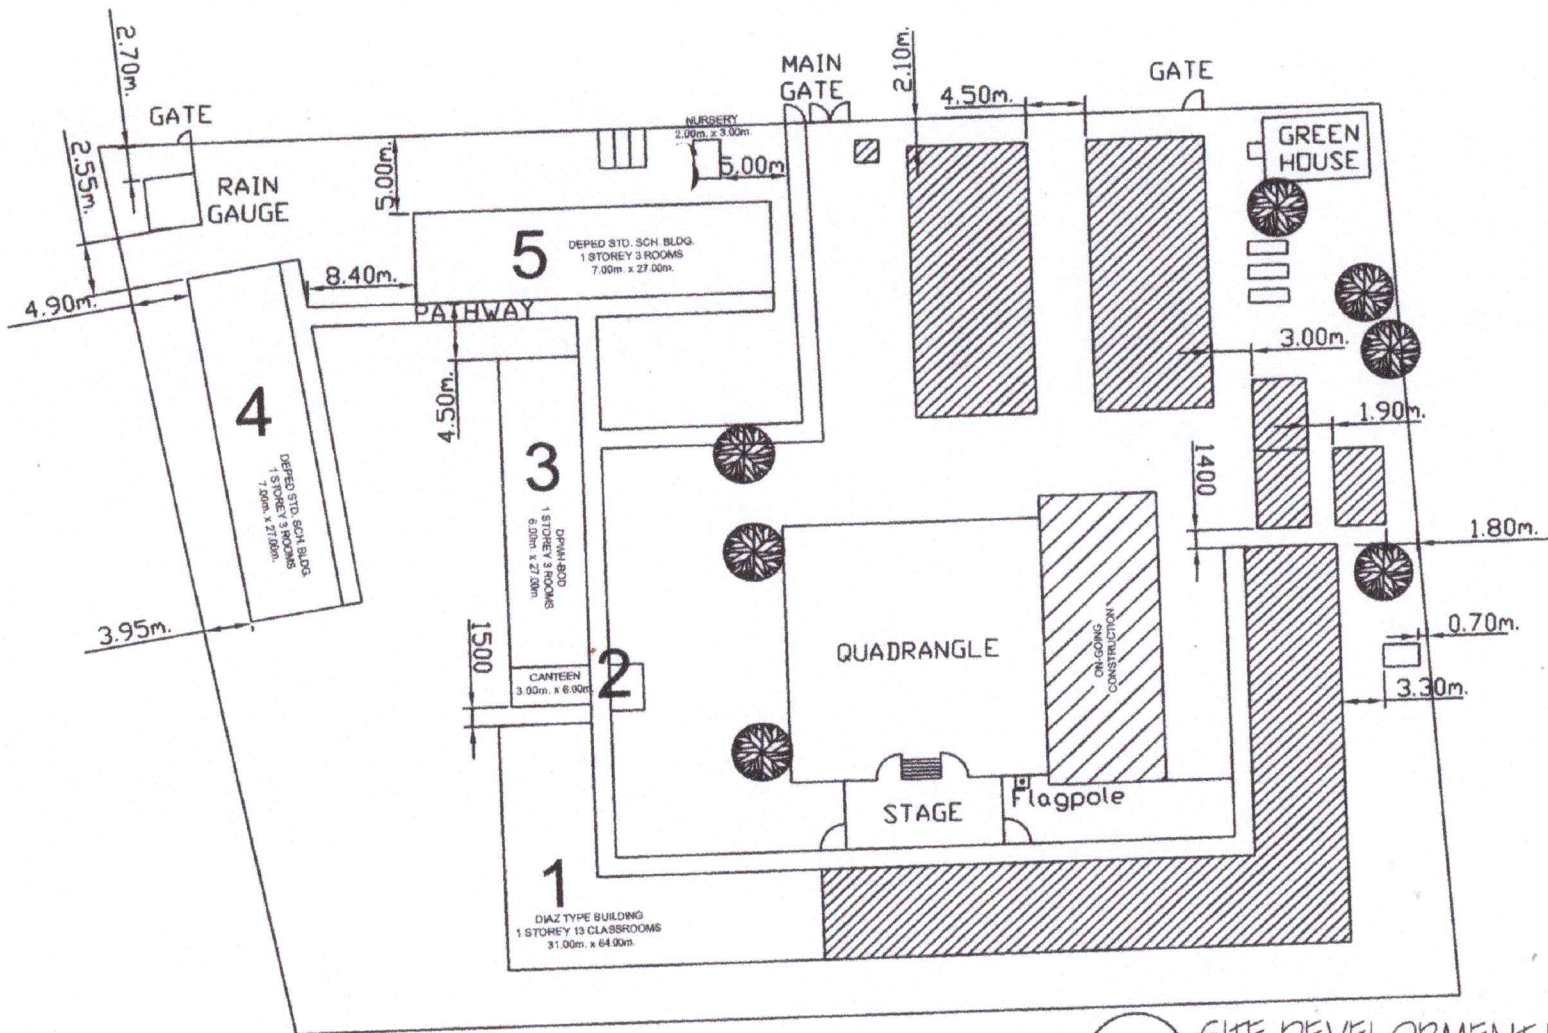
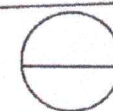
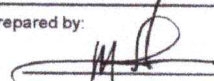


Department of Education
 Region III
 Schools Division Office - Zamboanga
 San Felipe District
 PAITE - BALINCAQUING
 ELEMENTARY SCHOOL - 106967
 Davao, Philippines, San Felipe, Zamboanga

- Legend:
 1. Plot Type Building
 2. Canteen
 3. DPWH - POC
 4. DepEd Standard School Building
 5. DepEd Standard School Building

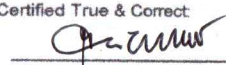

 SITE DEVELOPMENT PLAN
 SCALE: 1:500

Department of Education Region III Schools Division Office - Zamboanga San Felipe District PAITE - BALINCAQUING ELEMENTARY SCHOOL - 106967 Davao, Philippines, San Felipe, Zamboanga	Prepared by:  ENGR. BENEDICT F. JADLOC Municipal Engineer	Certified True & Correct  GINA C. CASIANO School Head	Validated by: ENGR. MIKE ANGELO L. CRUZ, ENGR III DepEd Engineer	Sheet Content: SITE DEVELOPMENT PLAN	Date Prepared: _____
--	---	--	--	---	----------------------